
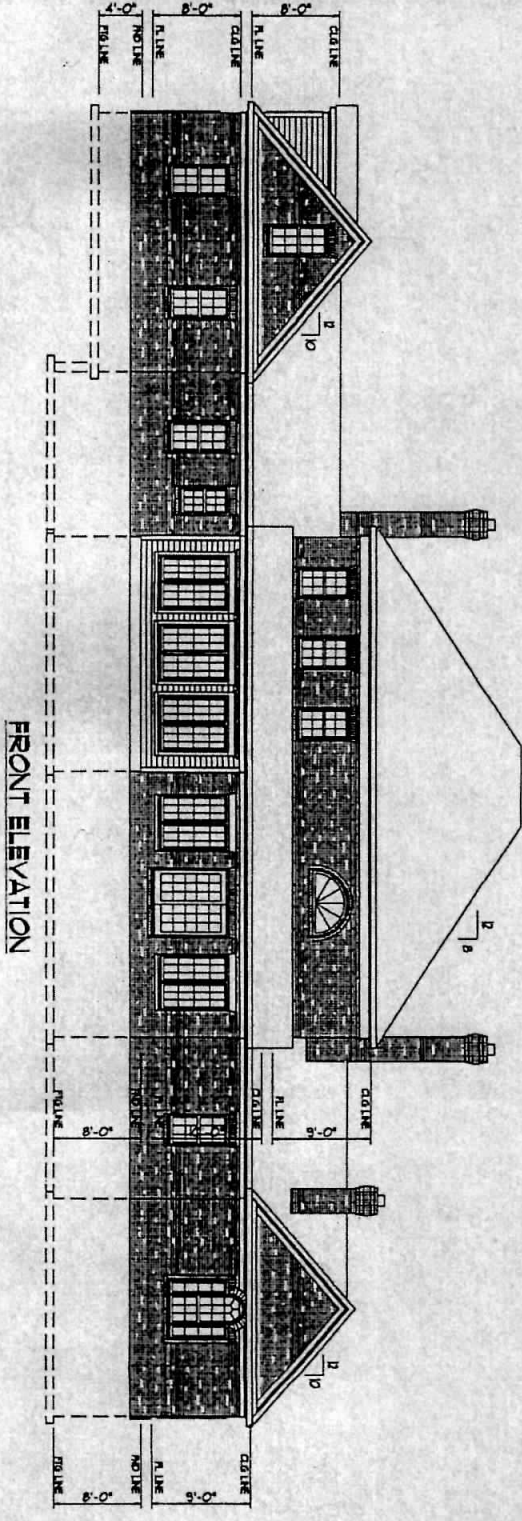


DRAWN BY MICHAEL T. THOMAS © 2006

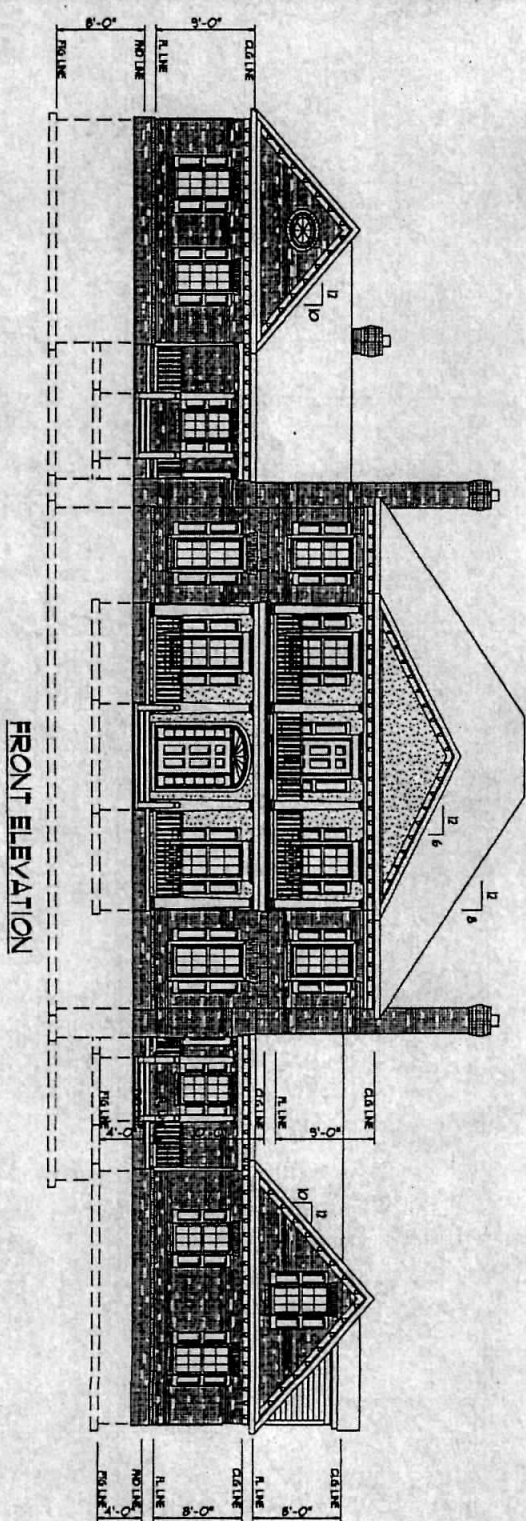

PLANSHP.BIZ
HOMES DESIGNED FOR OPTIMUM VALUE


RICHMOND HILL
FRONT ELEVATION

RICHHILLDWG
3/32 INCH = 12 INCH

11/08/06
4 OF 9

MICHAEL CALVIN - PLANSHP, LLC
1505 ROBLTN ROAD
FREDERICKSBURG, VA 22401
PHONE: (540) 766-4221 FAX: (540) 765-7713

COPYRIGHT © 2005 MICHAEL J. CALVIN

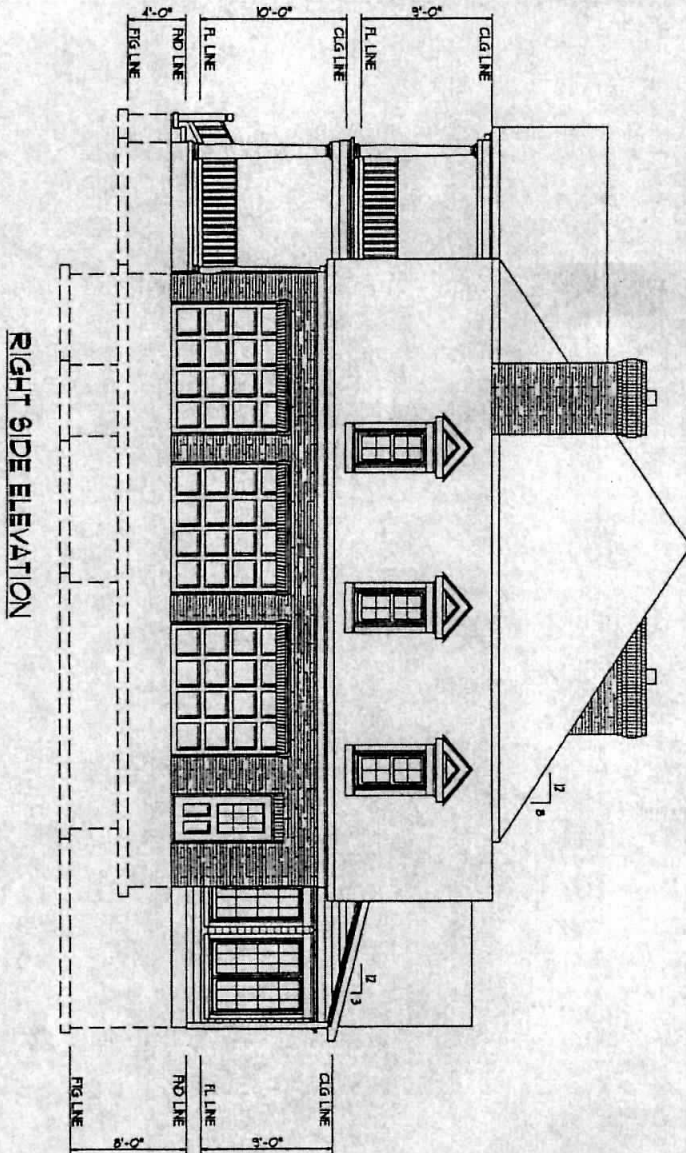

RIGHT SIDE ELEVATION

PLANSHOP.BIZ
 HOMES DESIGNED FOR OPTIMUM VALUE

RICHMOND HILL
 RIGHT SIDE ELEVATION


RICHHILLDUG
 1/8" INCH = 12" INCH

11/08/06
 6 OF 9

MIKE CALVIN - PLANSHOP, LLC
 1805 ROSLYN ROAD
 FREDERICKSBURG, VA 22401
 PHONE: (540) 166-4221 FAX: (540) 165-1113

CONTRACT & SPEC. BOOKS & DRAWINGS
MAY 2007, L. CALVIN

LEFT SIDE ELEVATION

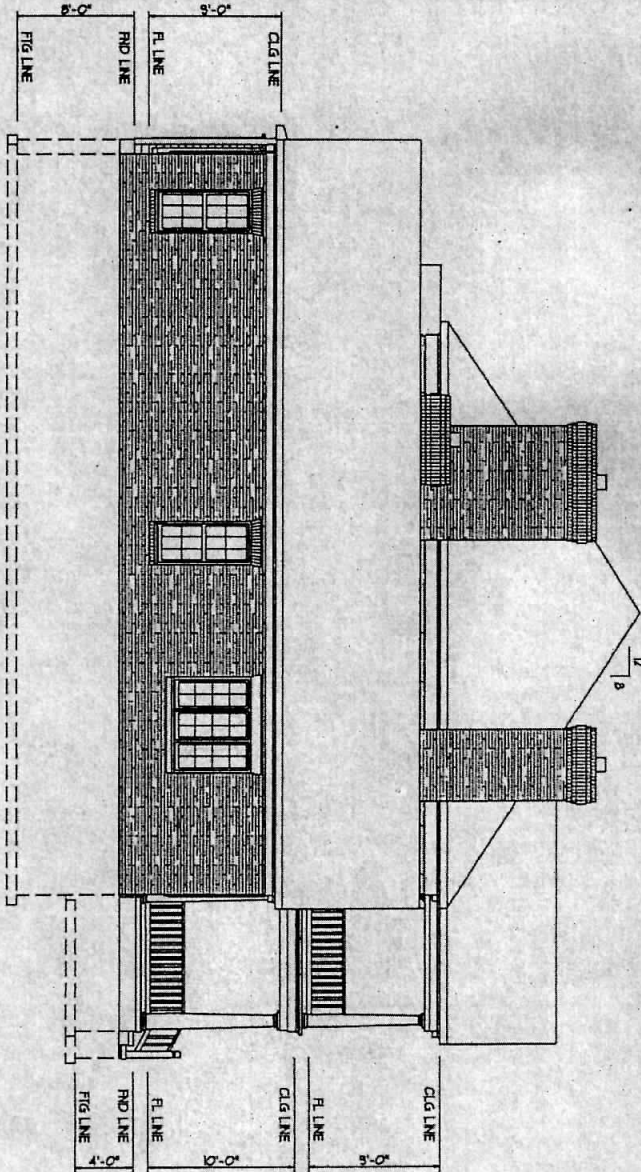

PLANSHP.BIZ
HOMES DESIGNED FOR OPTIMUM VALUE

RICHMOND HILL
LEFT SIDE ELEVATION


RICHHILL.DWG
1/8 INCH = 12 INCH

1/08/06
1 OF 9

MIKE CALVIN - PLANSHP. LLC
1505 ROSLYN ROAD
FREDERICKSBURG, VA 22401
PHONE: (540) 786-4221 FAX: (540) 785-1113

COPYRIGHT © 2008 MICHAEL, T. CALVIN

LOWER LEVEL FLOOR PLAN

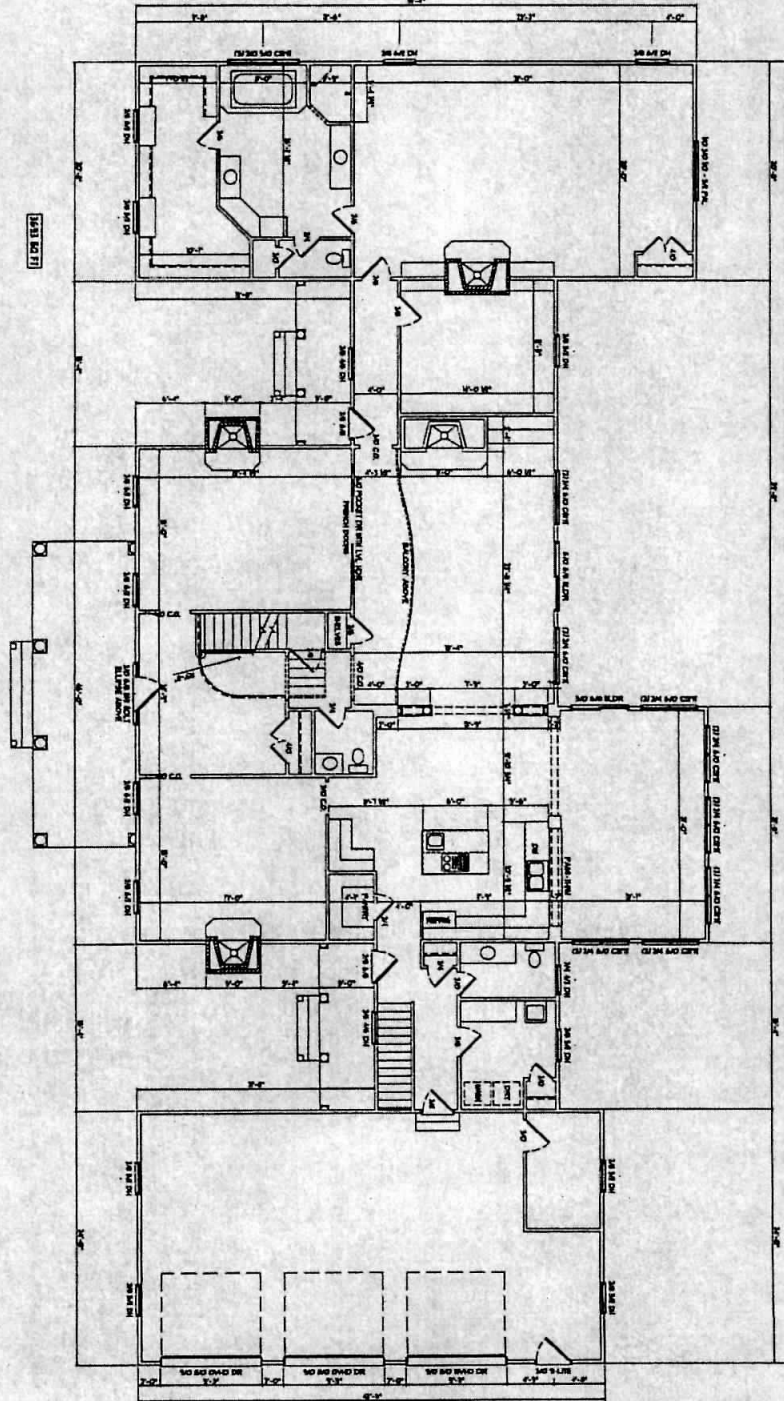

PLANSHP.BIZ
 HOMES DESIGNED FOR OPTIMUM VALUE


RICHMOND HILL
 LOWER LEVEL FLOOR PLAN

RICHHILL.DWG
 3/32 INCH = 12 INCH

11/08/06
 1 OF 9

MICHAEL CALVIN - PLANSHP, LLC
 1505 ROBLYN ROAD
 FREDERICKSBURG, VA 22401
 PHONE: (540) 786-4221 FAX: (540) 785-7113

UPPER LEVEL FLOOR PLAN

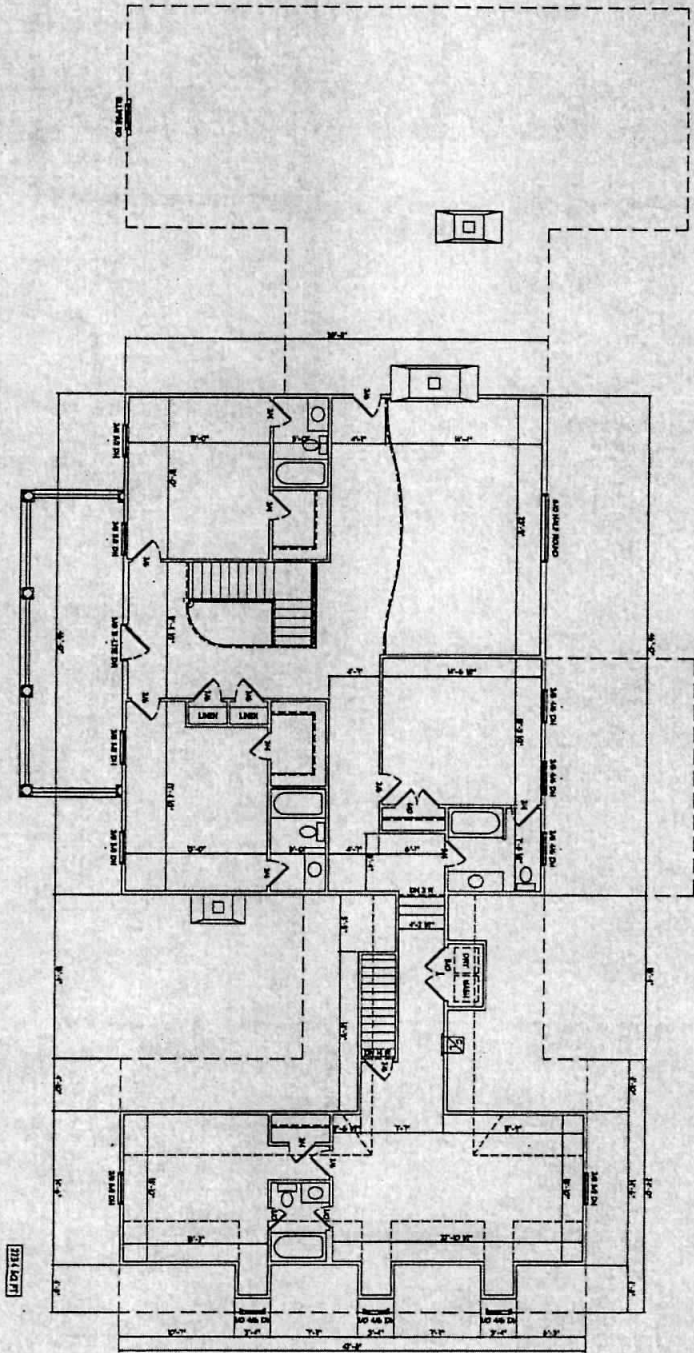

PLANSHP.BIZ
 HOMES DESIGNED FOR OPTIMUM VALUE

RICHMOND HILL
 UPPER LEVEL FLOOR PLAN

RICHHILLDWG
 3/8 INCH = 12 INCH

NOV/06
 2 OF 9

MIKE CALVIN - PLANSHP LLC
 1505 ROSLYN ROAD
 FREDERICKSBURG, VA 22401
 PHONE: (540) 166-4221 FAX: (540) 165-1113

5932 Blenheim Rd.
91 CELLINGS

